


* Where cladding manufacturer requires more than 100mm of apron upstand under cladding, cladding supplier to supply and install over flashing to suite their requirements.

For details refer to cladding manufacturer.

If no cladding is present please see drawing BD163

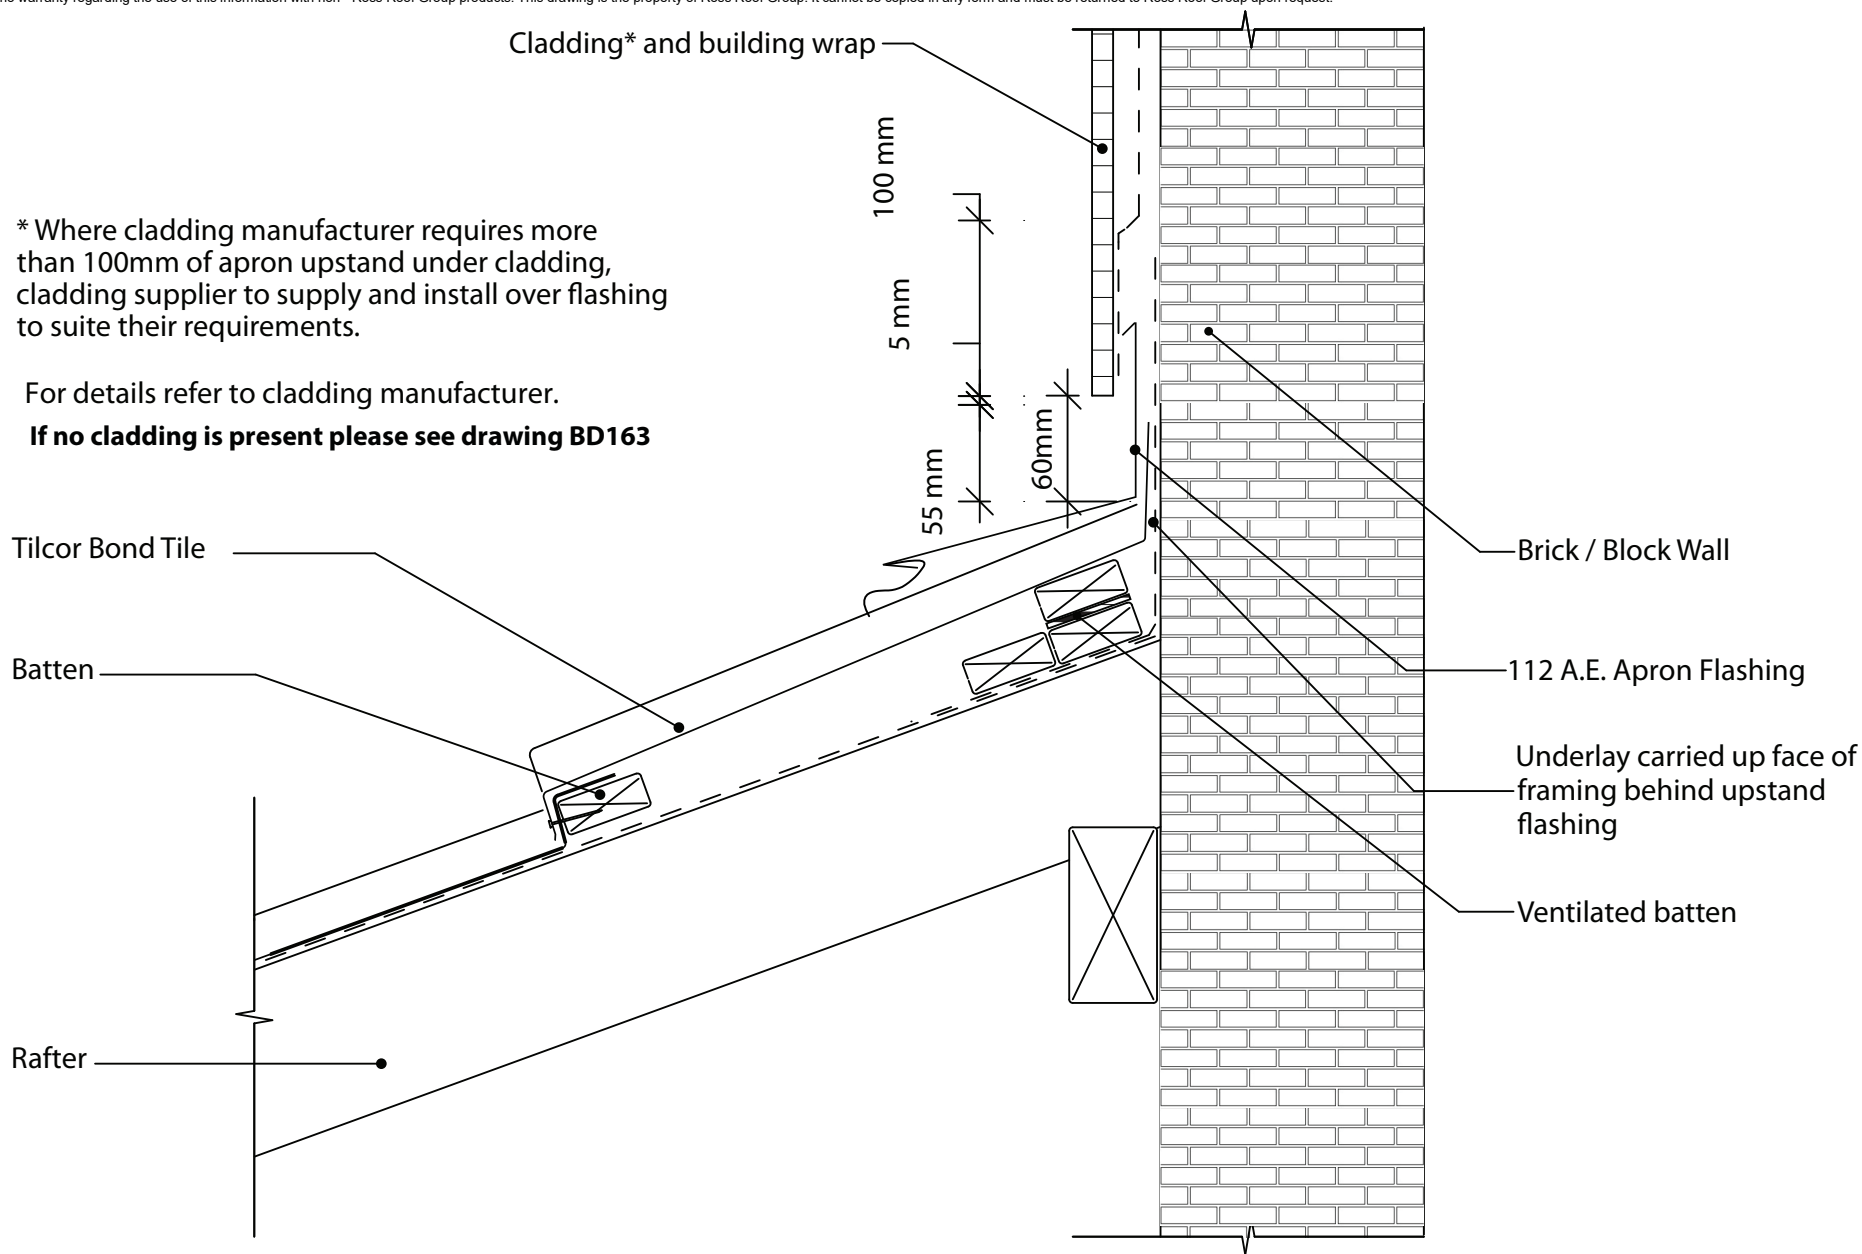

© copyright 2020 Ross Roof Group