




* Barge board must project at least to top of tile batten

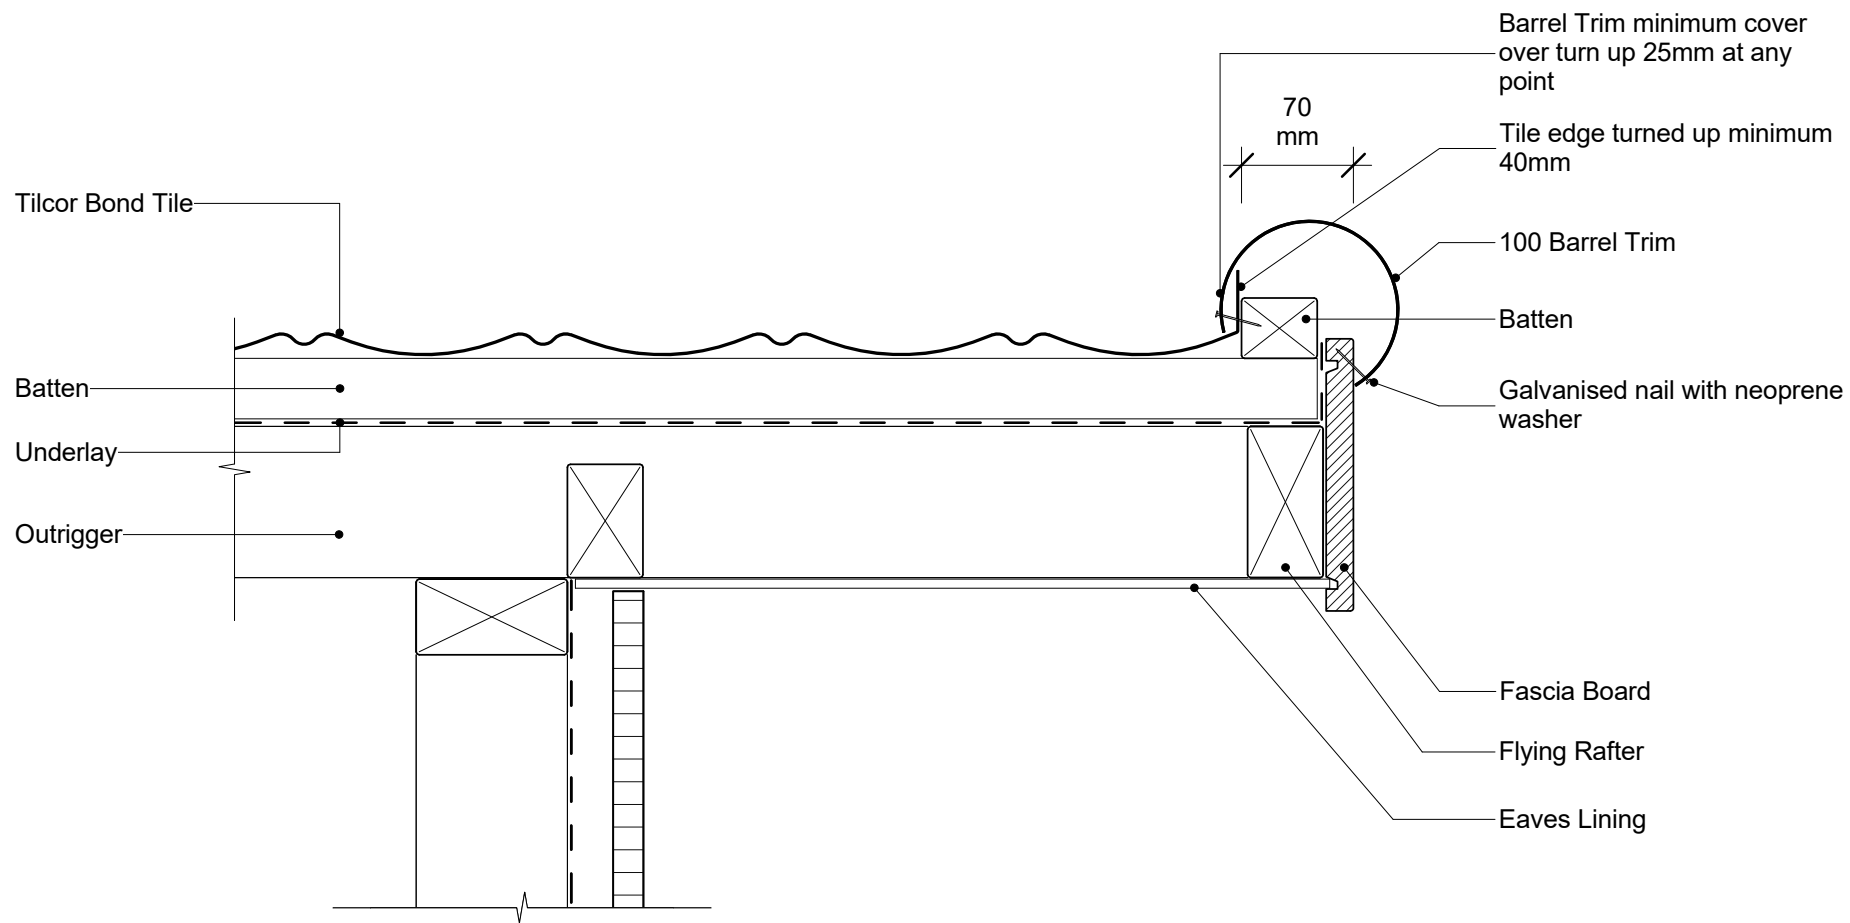

File: tilcor bd181 - barrel trim	
Revision: 00	Source:
Scale: 1 : 5	Reference
Date: 5 Nov 2015	BD181