


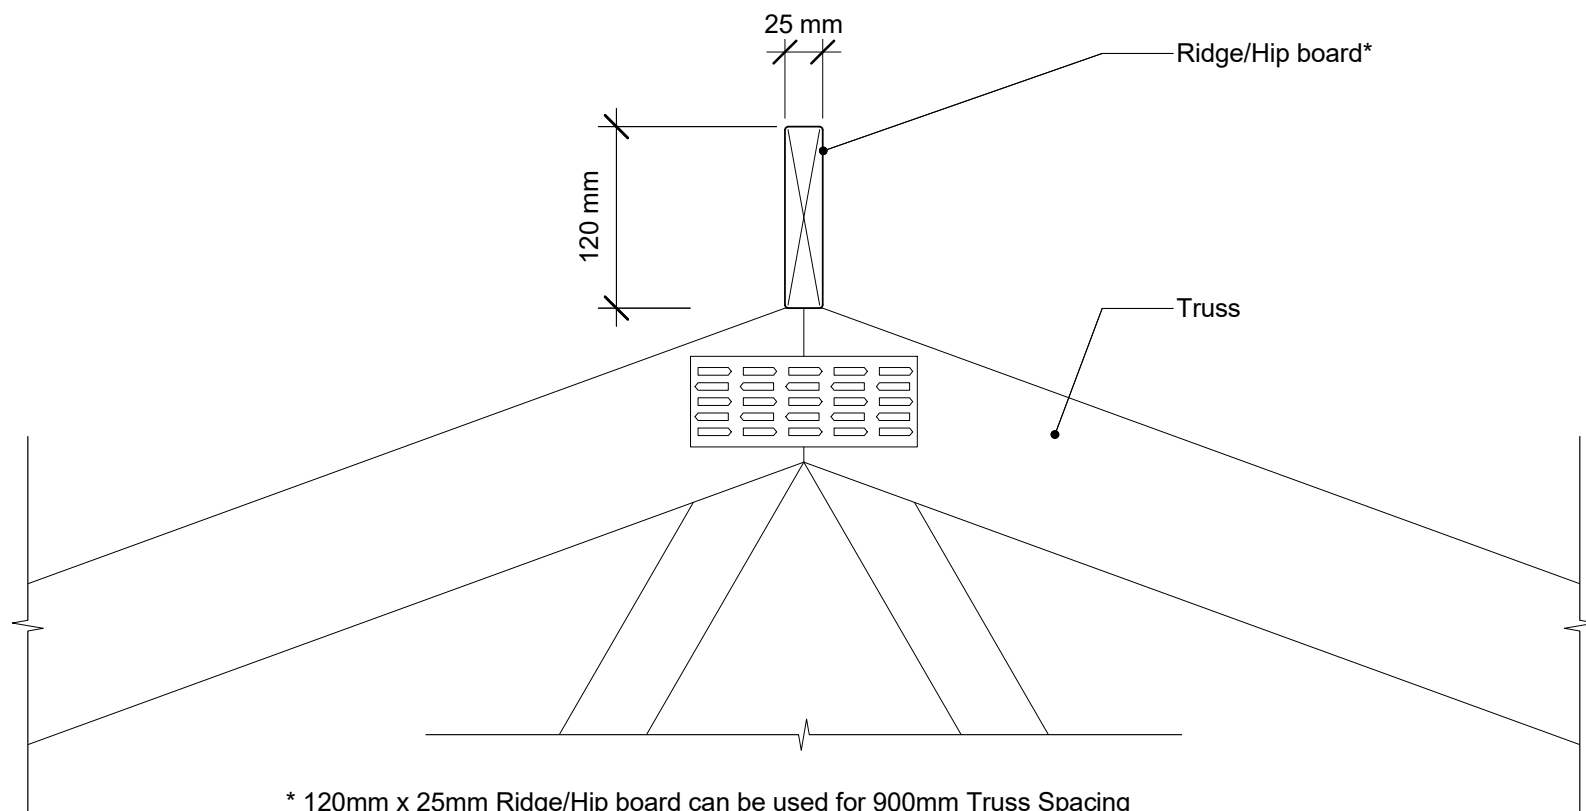

* 120mm x 25mm Ridge/Hip board can be used for 900mm Truss Spacing where 50mm x 40mm tile battens are used.

Note: Builder to supply and install Ridge/Hip boards.
Care must be taken when installing the Ridge/Hip boards to ensure that they are straight, true and securely fixed.