


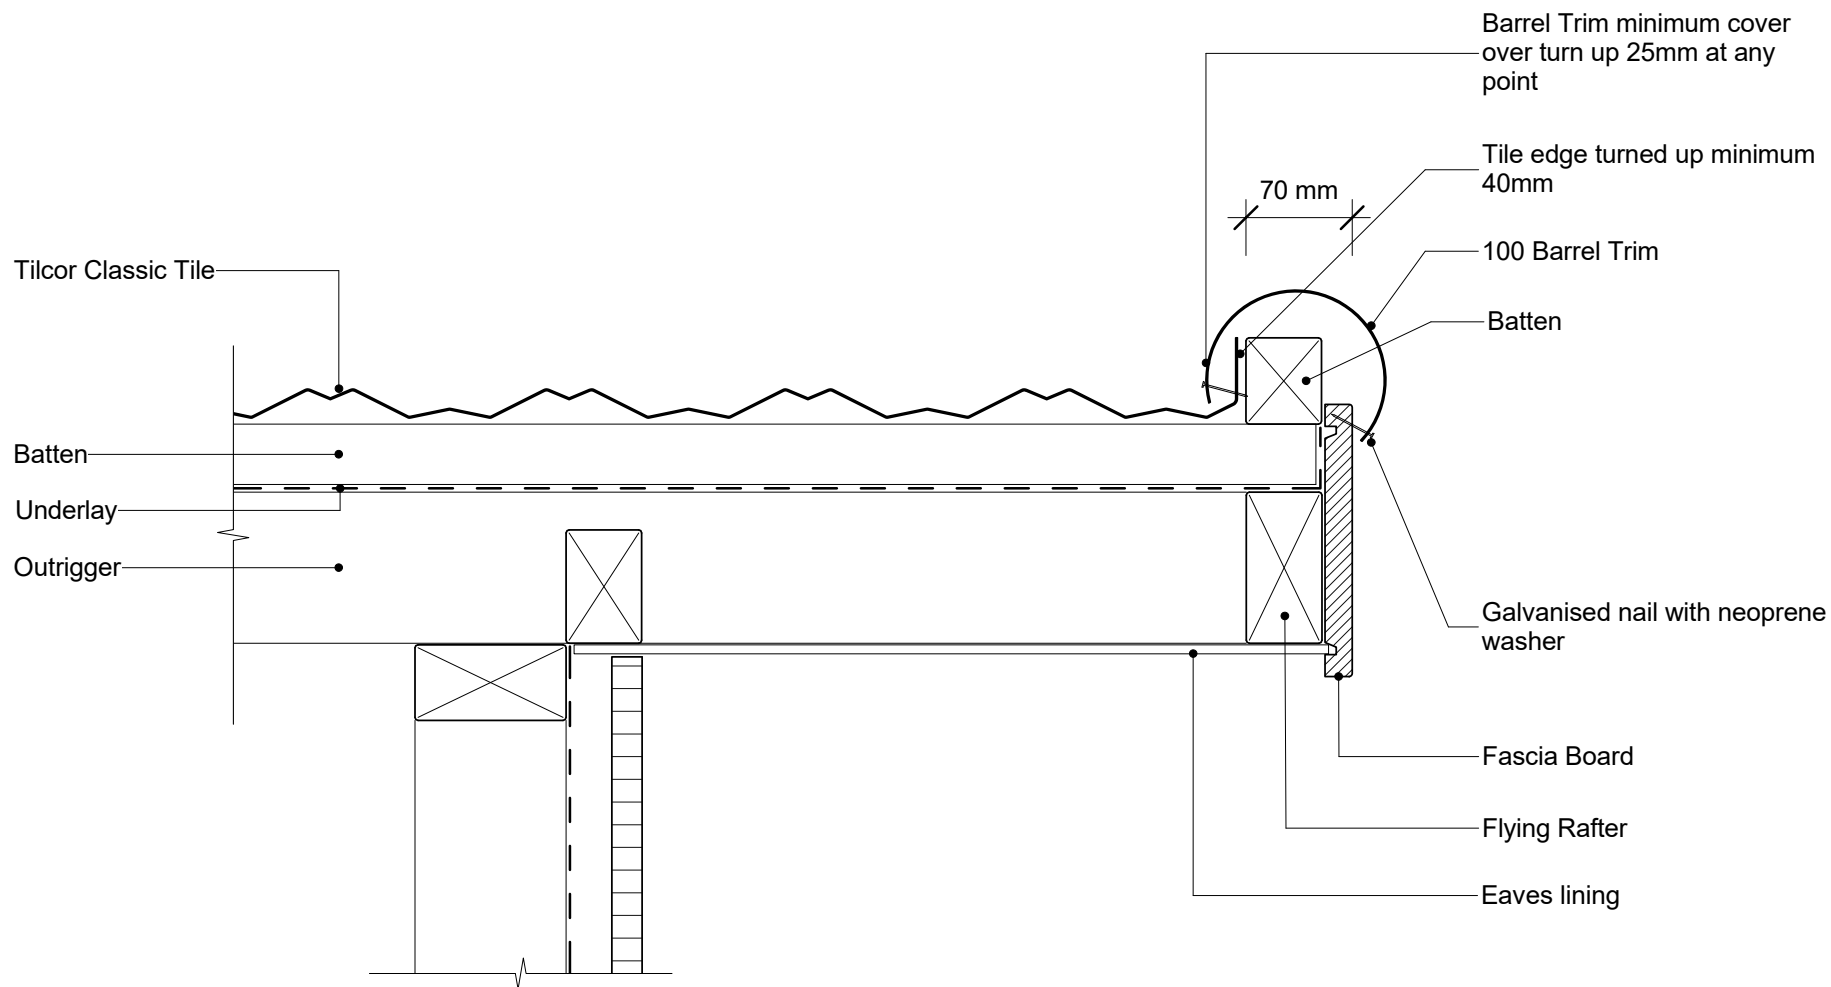

\* Barge board must project at least to top of tile batten



|                                  |              |
|----------------------------------|--------------|
| File: tilcor cl181 - barrel trim |              |
| Revision: 00                     | Source:      |
| Scale: 1 : 5                     | Reference    |
| Date: 5 Nov 2015                 | <b>CL181</b> |