


Batten set out follows pitch change

368mm	Antica
	Bond
	Shake
	Royal
	Classic
	Tudor
* Setout varies according to the tile type	

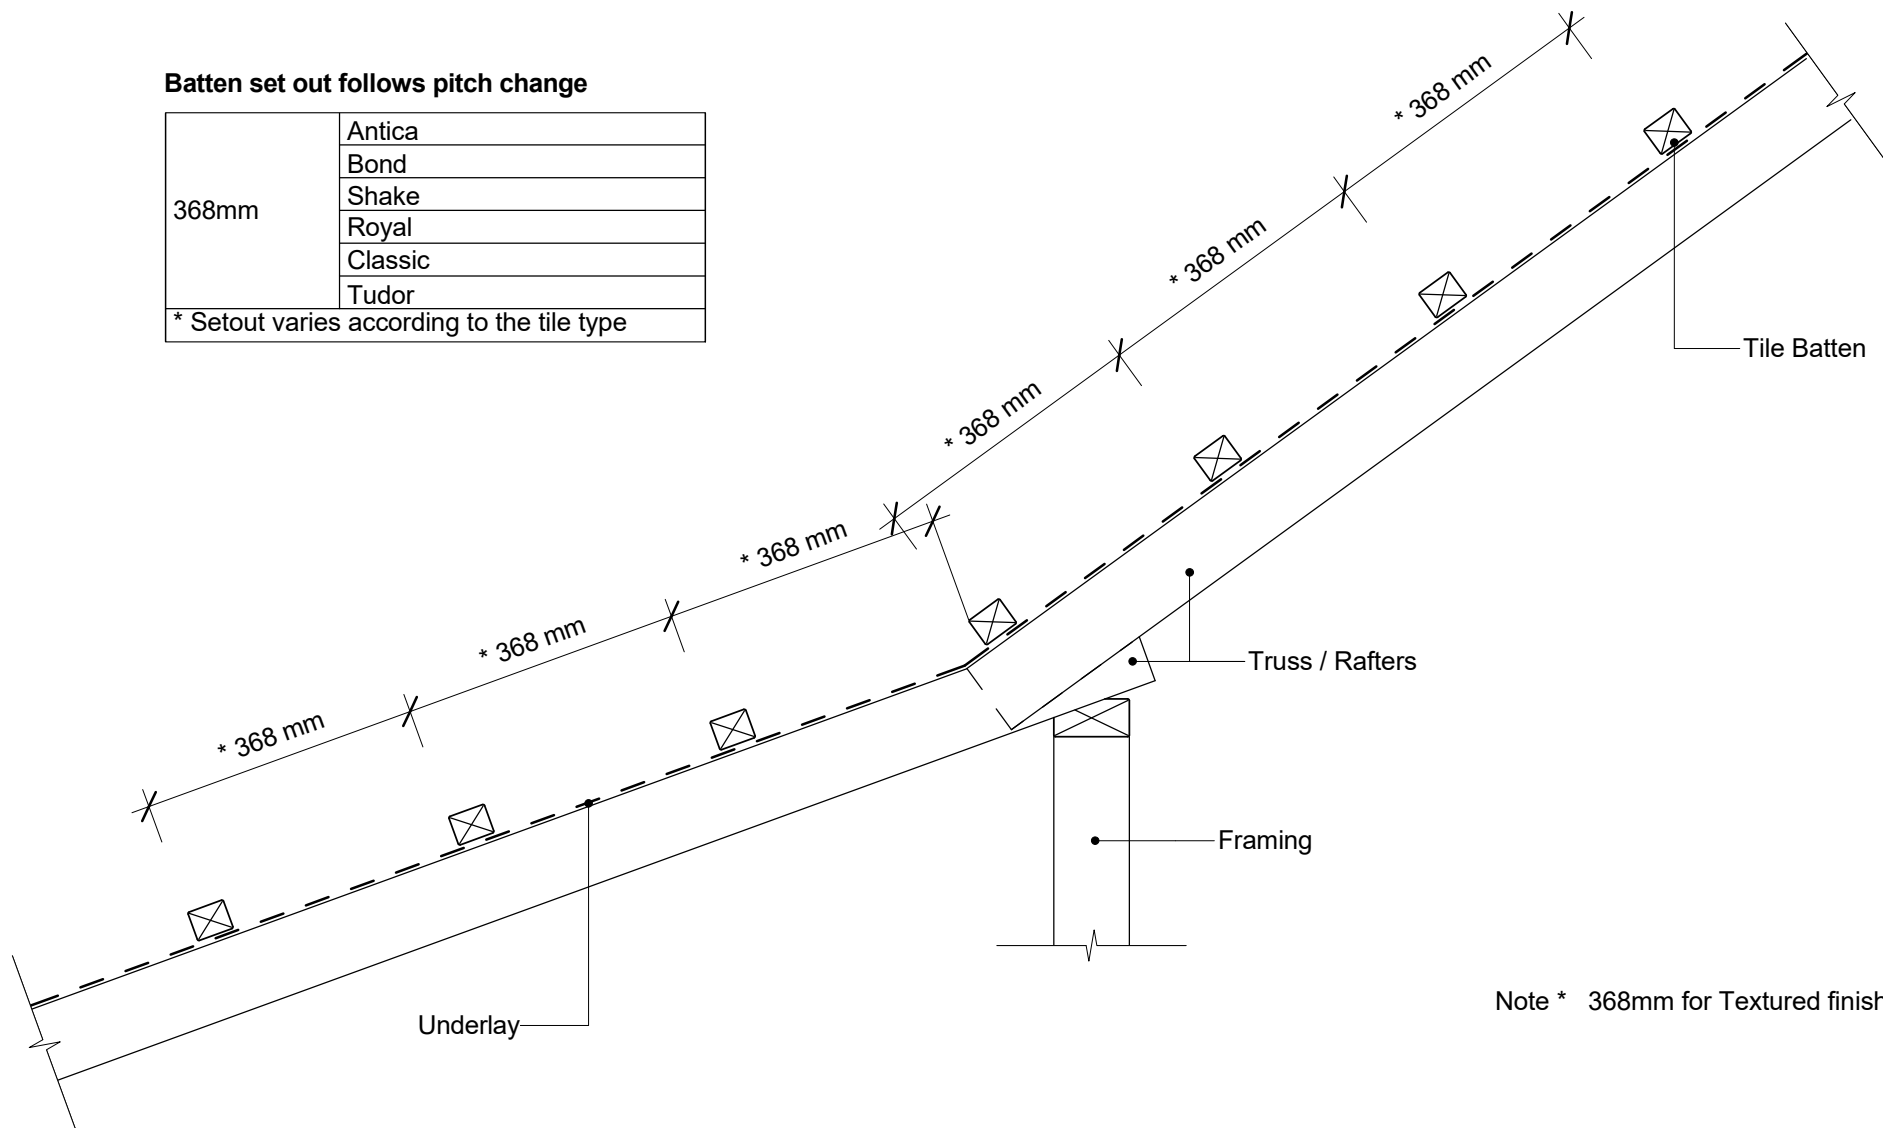

Note * 368mm for Textured finish