


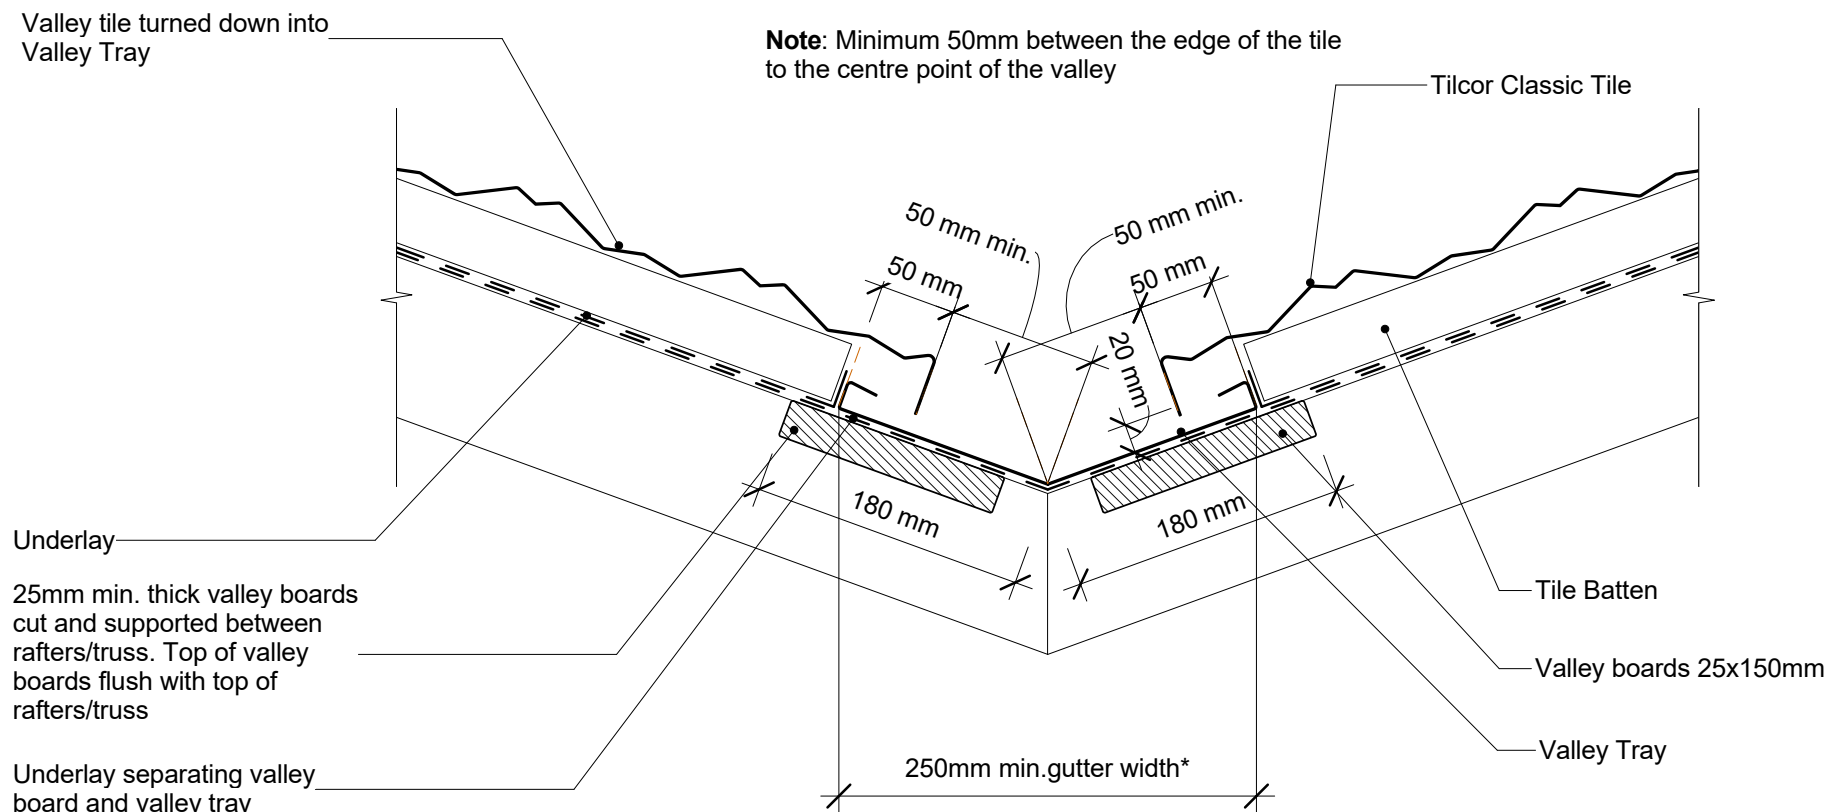

Note:*Minimum width of valley tray may reduce to 160mm providing roof catchment area is 16m² or less