


Batten set out follows pitch change

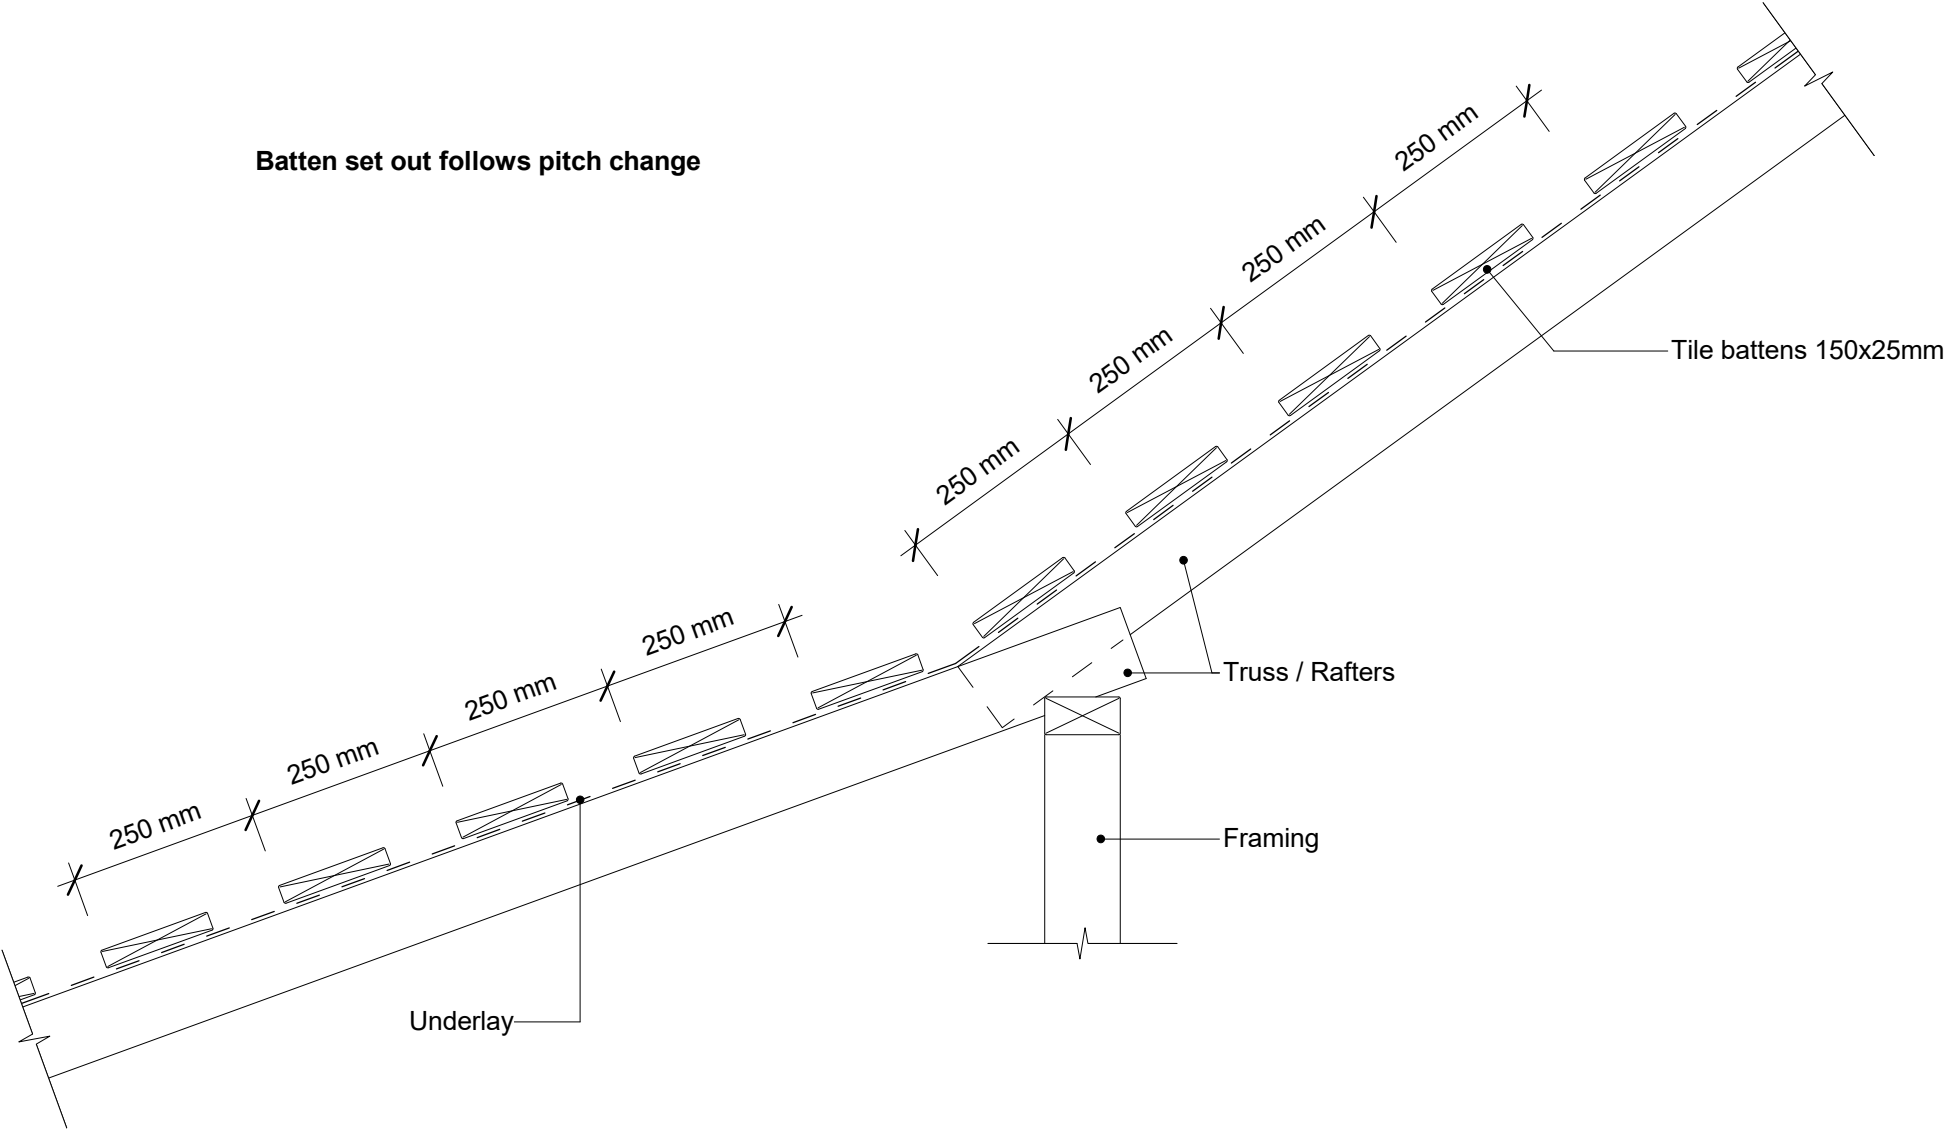

File:tilcor sh110 - change of pitch		
Revision:00	Source:	
Scale: 1 : 10	Reference	
Date: 27 Sep 2018	SH110	