


Batten set out follows pitch change

370mm	Satin finish
368mm	Antica
	Bond
	Shake
	Roman
	Royal
	Classic
* Setout varies according to the tile type	

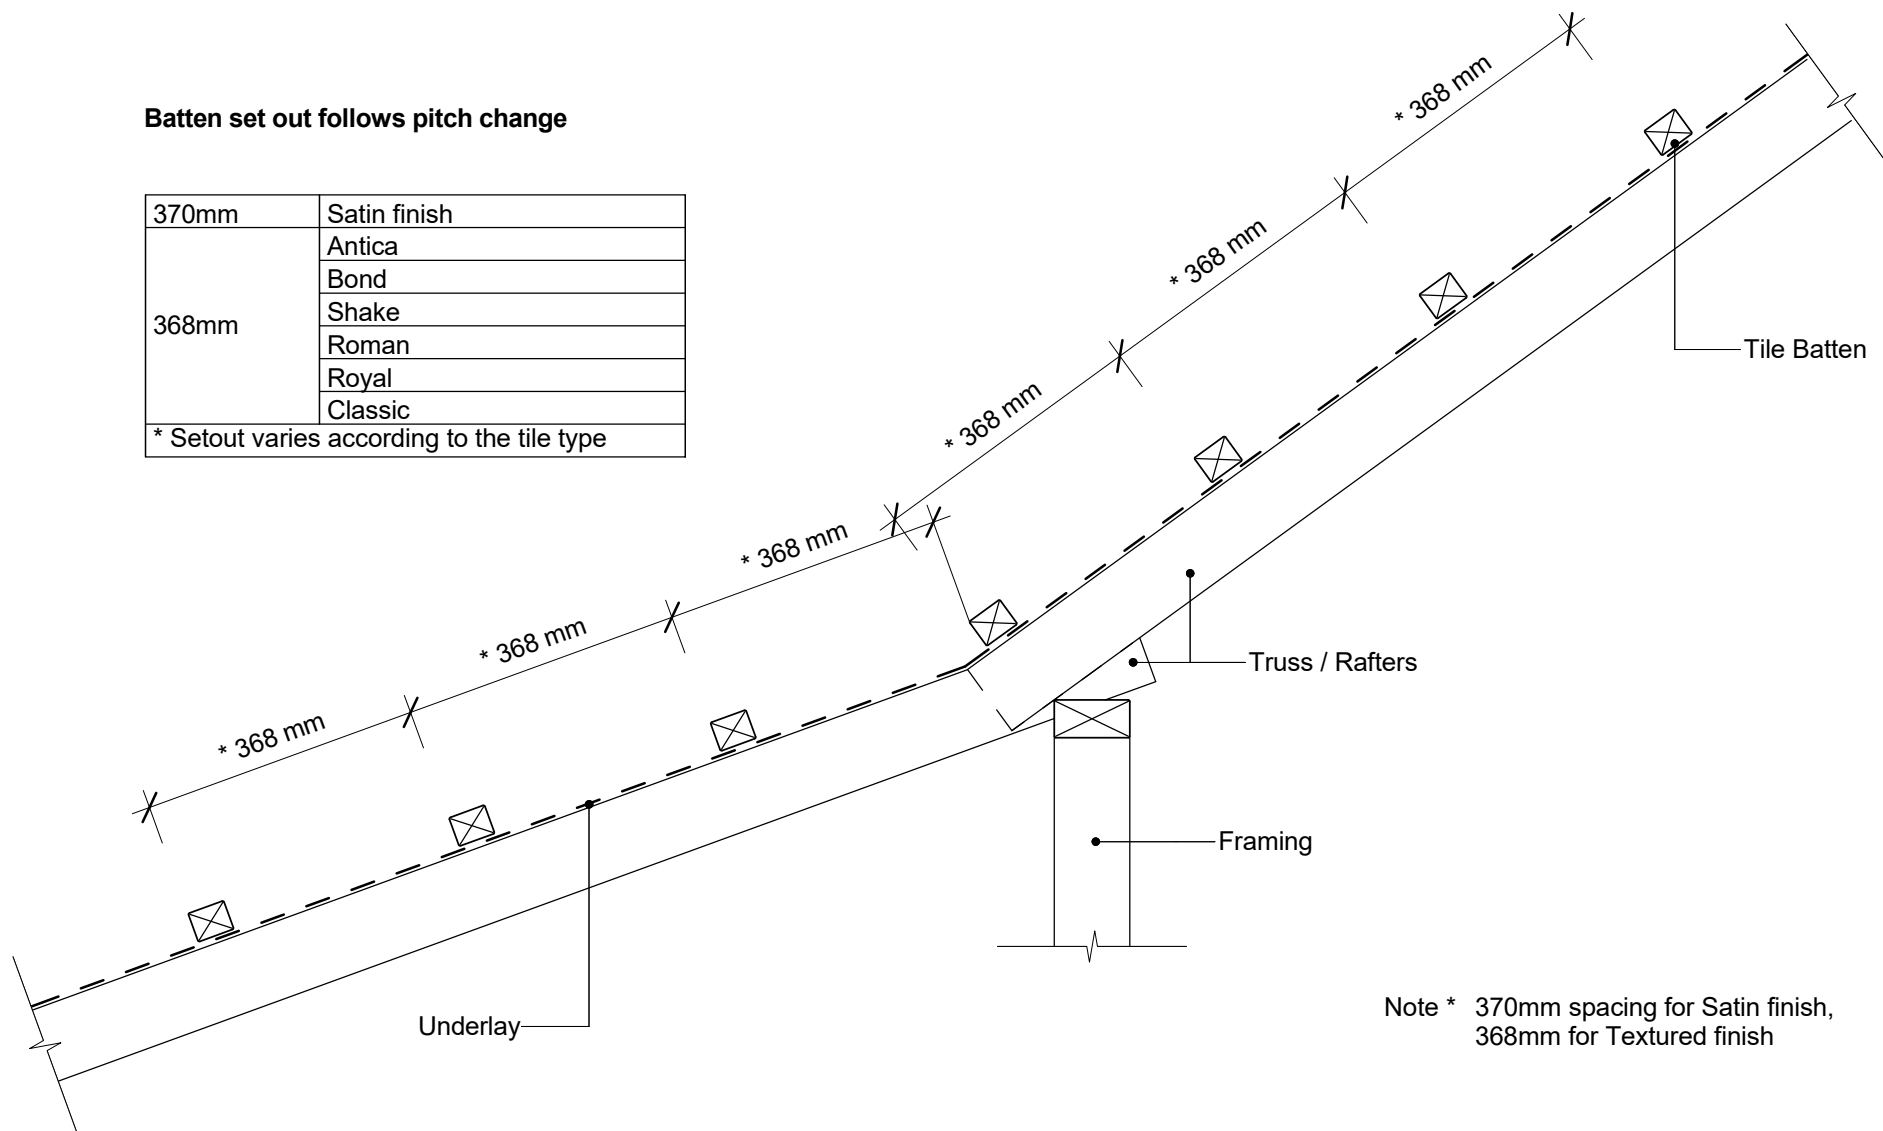

Note * 370mm spacing for Satin finish,
368mm for Textured finish



File: tilcor tu110 - change of pitch	
Revision: 00	Source:
Scale: 1 : 10	Reference
Date: 5 Nov 2015	TU110